




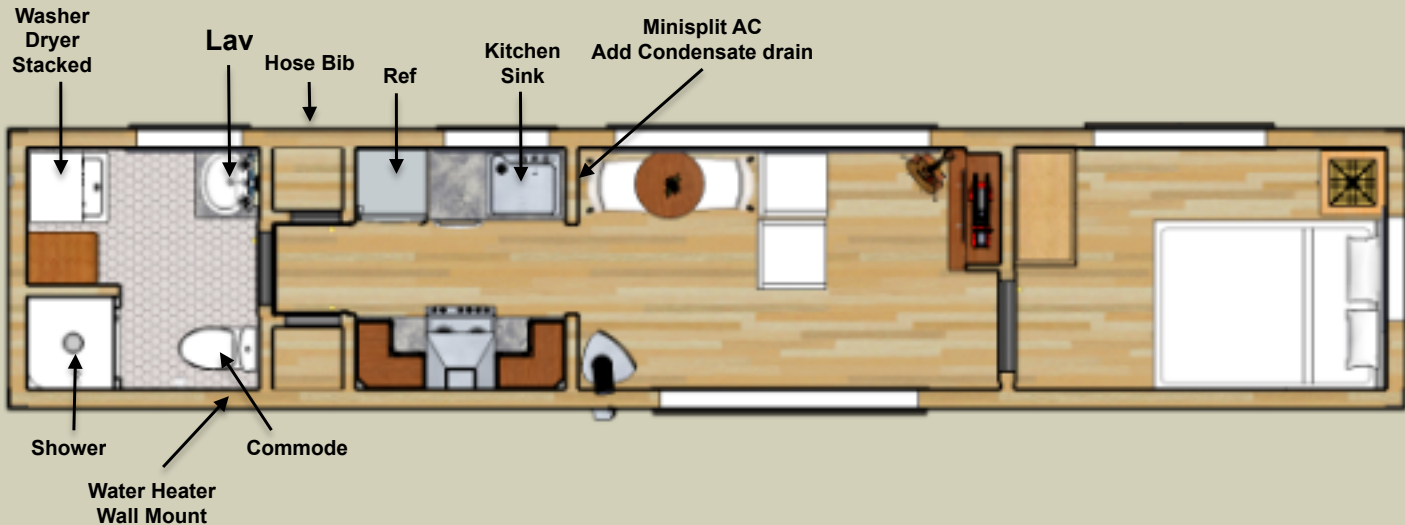

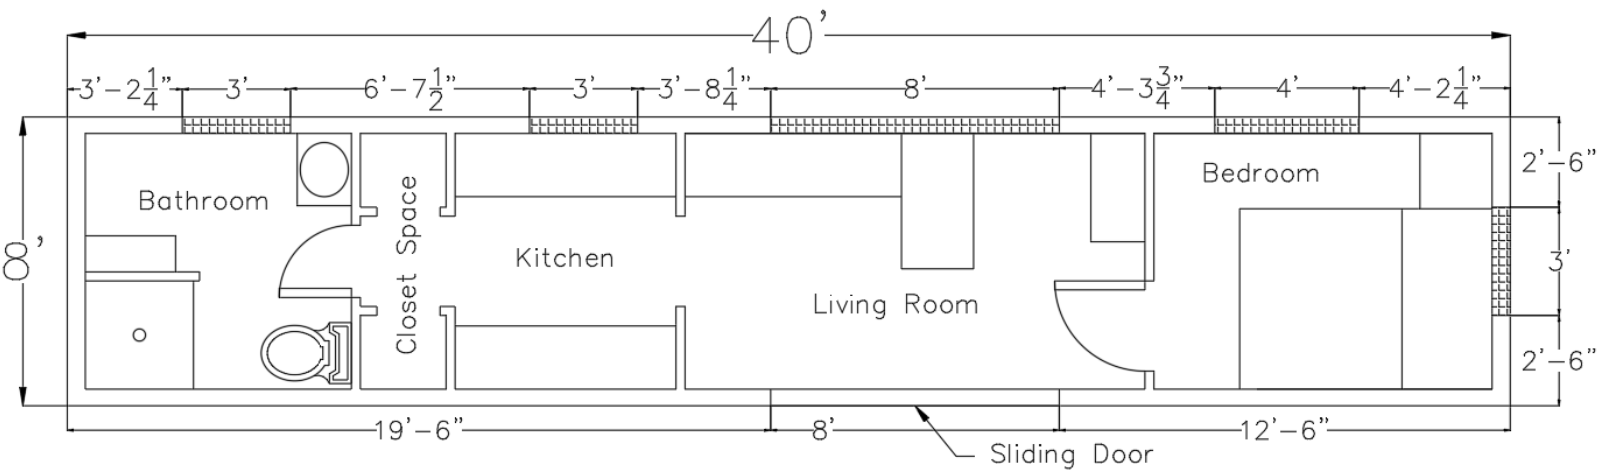

8' x 40' Shipping Container
Opening Plan
06/10/2024

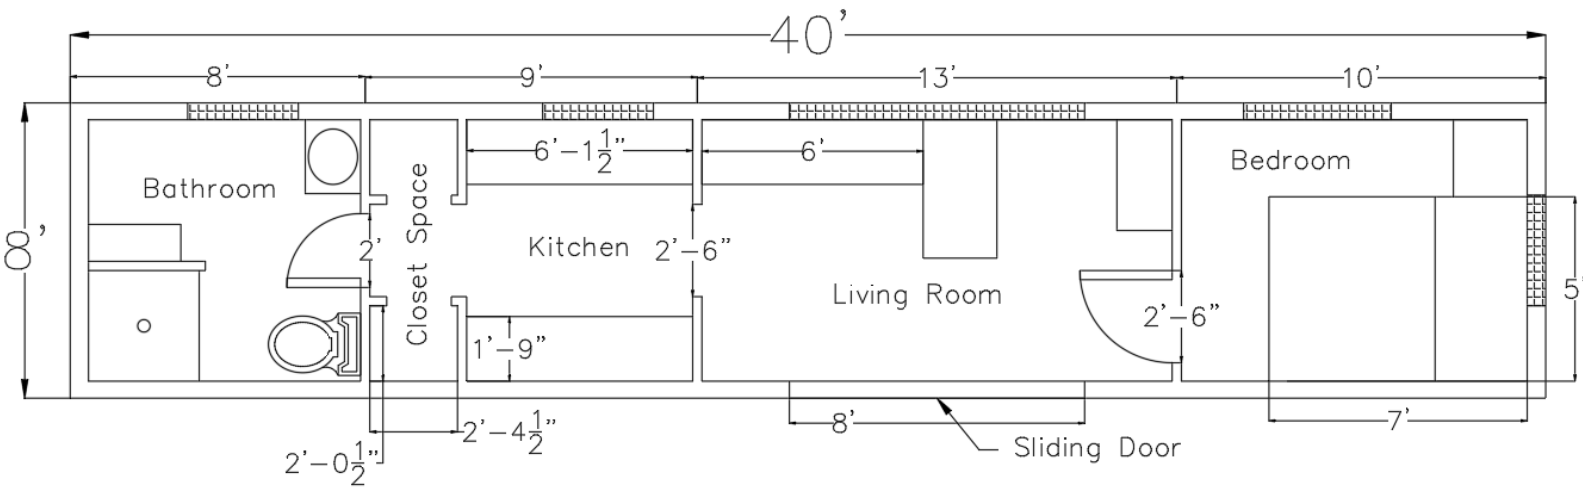

8' x 40' Shipping Container
Floor Plan
06/10/2024