




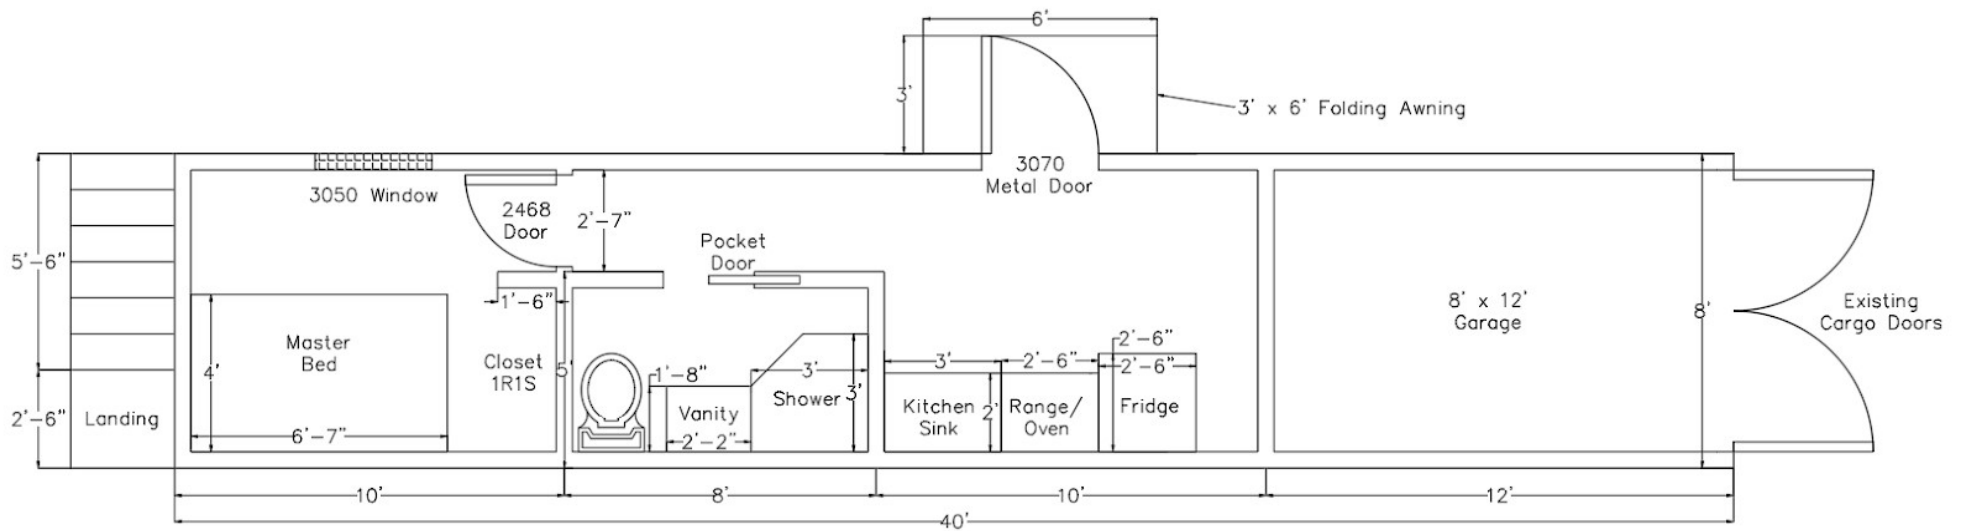


8' x 40' Container 6
Floor Plan
4/16/2025

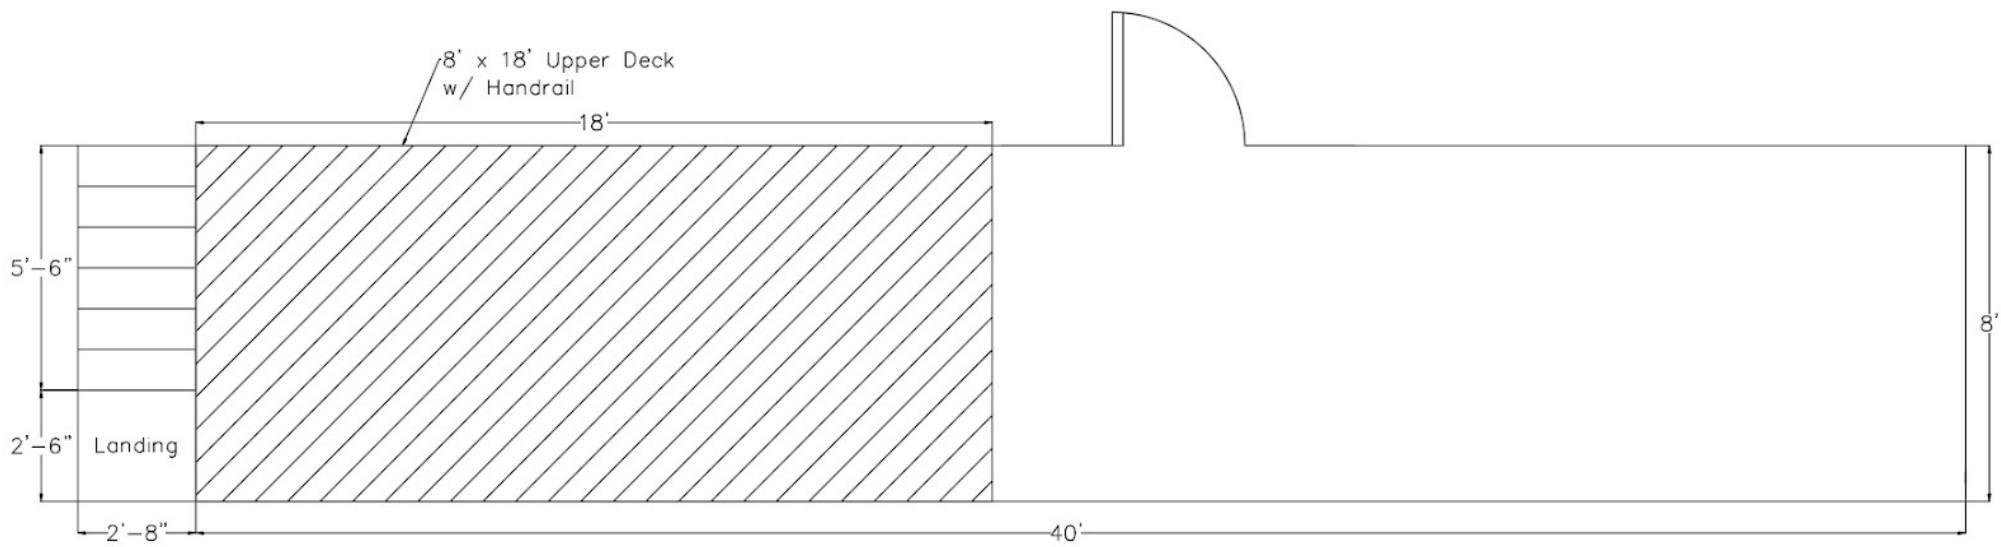


8' x 40' Container 6
Upper Deck View

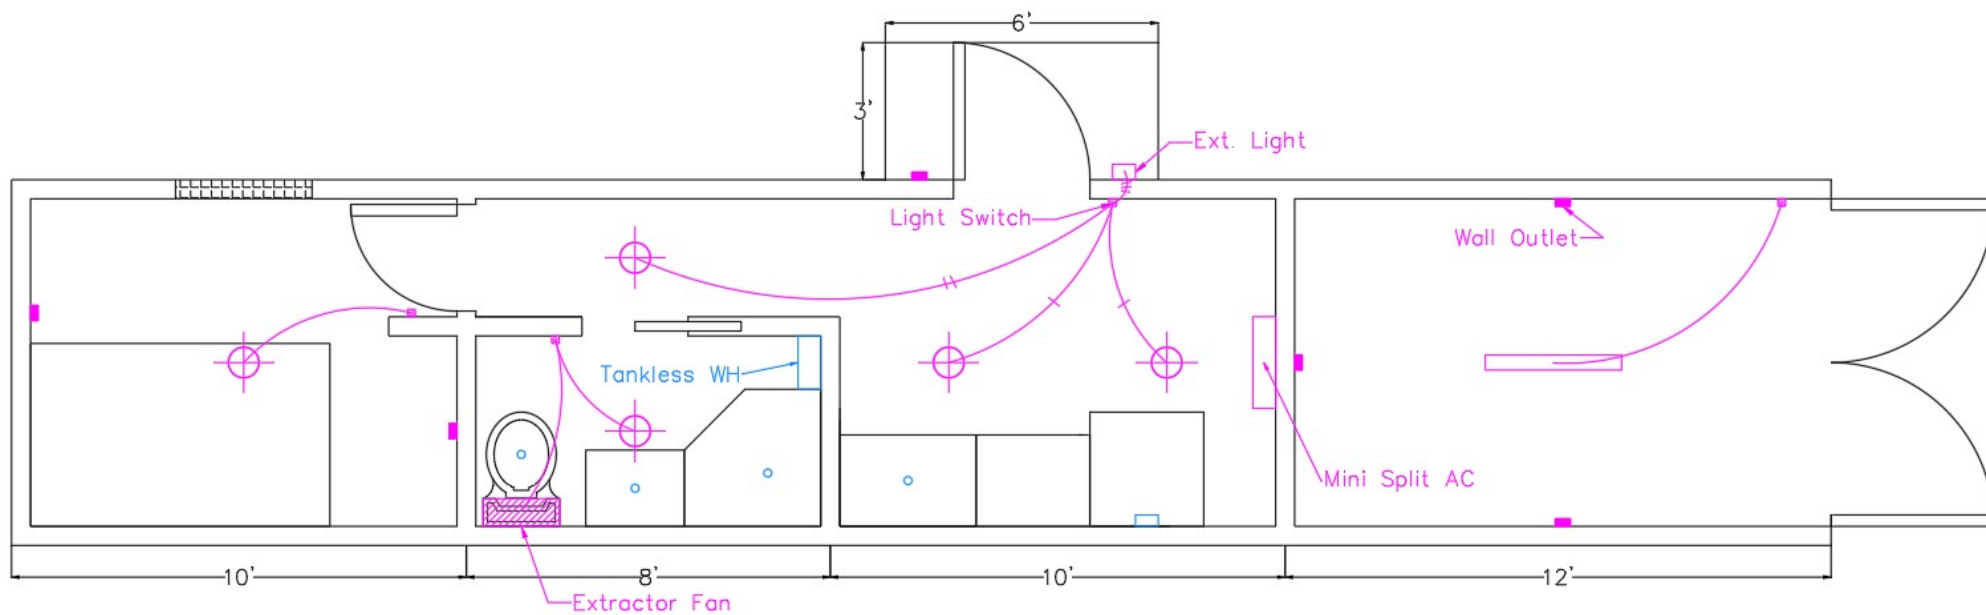


8' x 40' Container 6
Electric and Water Plan
4/16/2025

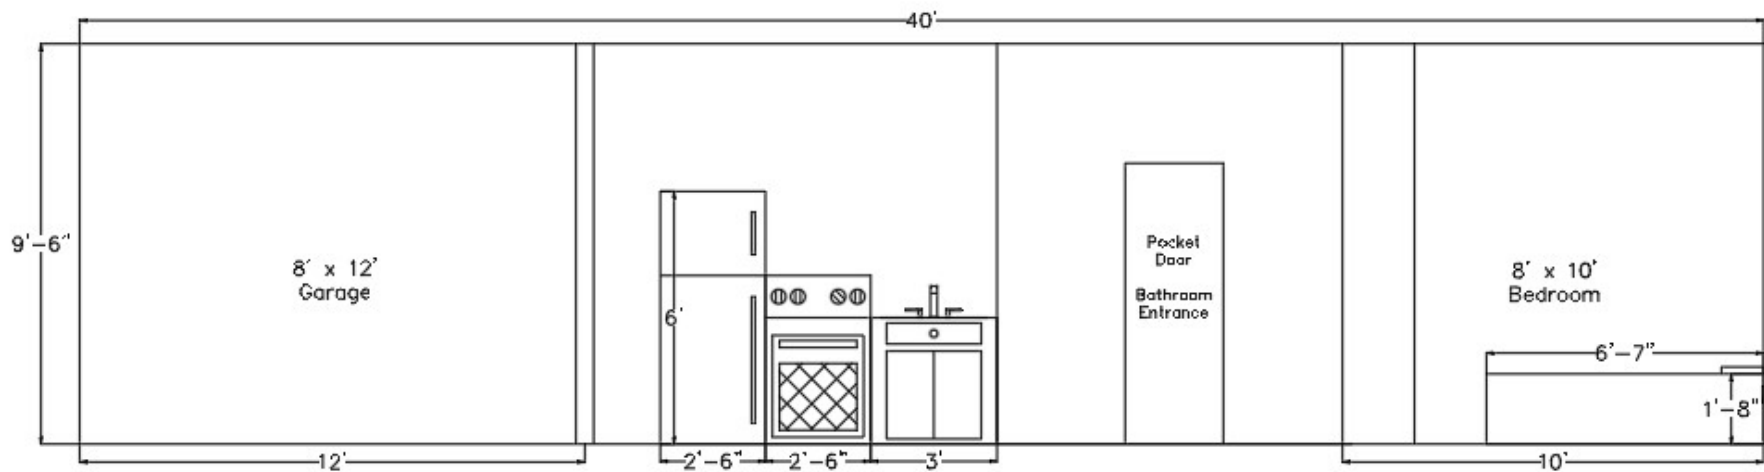

8' x 40' Container 6
Front Internal Elevation
4/16/2025

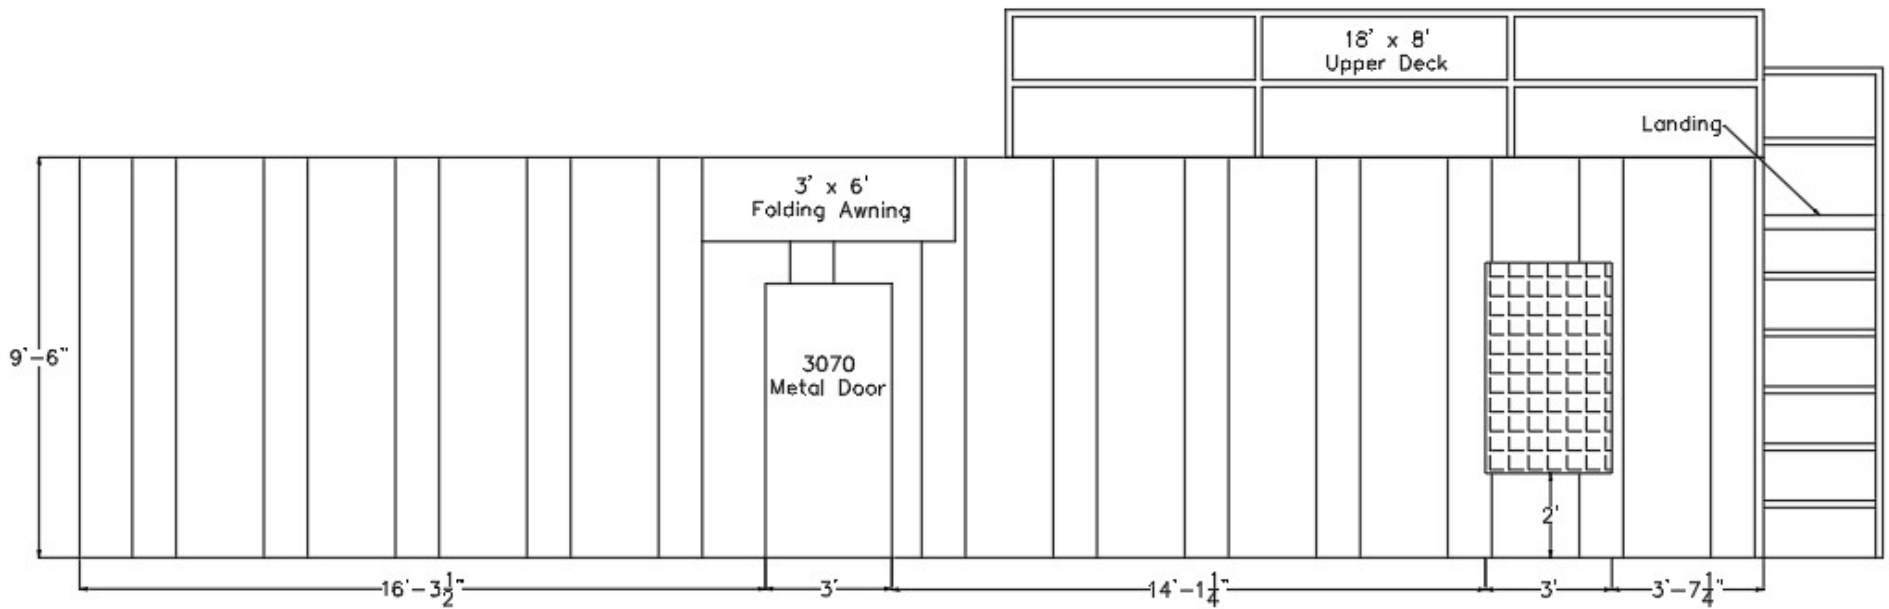

8' x 40' Container 6
Front External Elevation
4/16/2025

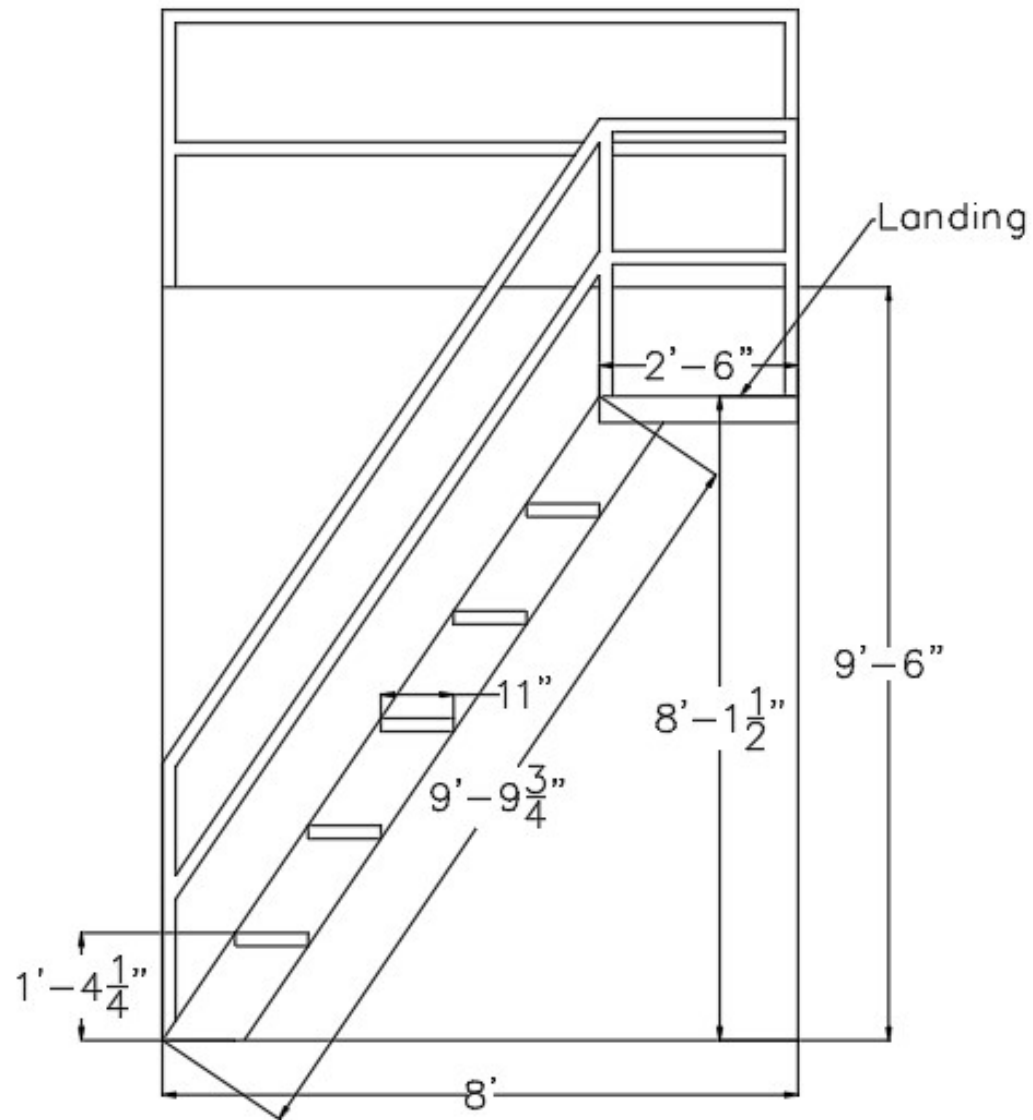

8' x 40' Container 6
Side External View
4/16/2025